



CEMENT TREATED BASE

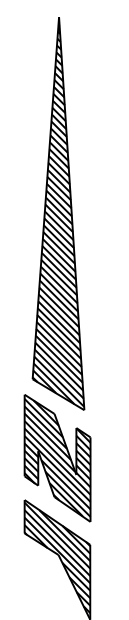

THIN OVERLAY

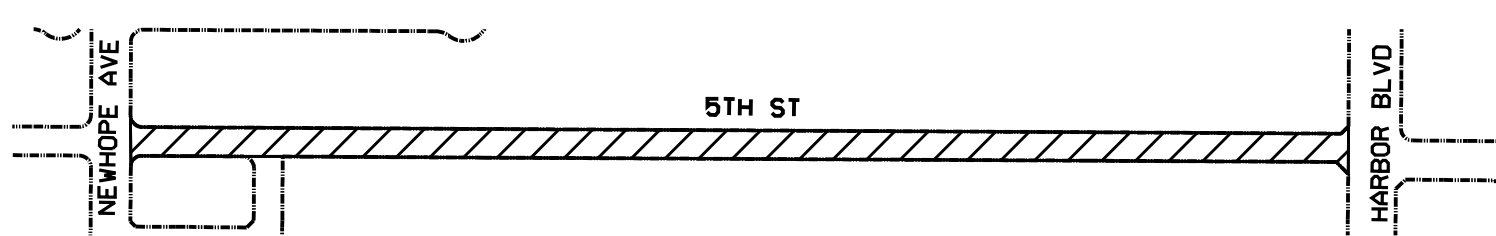

(SCALE - INTS)

SANTA ANA



PUBLIC WORKS AGENCY

RESIDENTIAL STREET REPAIR PHASE 11

