




**PLANTING REQUIREMENTS:**

1. TREE SPACING 35' MIN. TO 50' MAX.
2. PLANT 50' MIN. FROM BCR ON THE APPROACH TO AN INTERSECTION AND 15' FROM THE BCR ON THE EXIT SIDE.
3. PLANT 10' MIN. FROM EDGE OF DRIVE APPROACH.
4. PLANT 10' MIN. FROM UTILITY & SEWER LINES.
5. PLANT 20' MIN. FROM STREET LIGHT STANDARDS AND POWER POLES.
6. PLANT 10' MIN. FROM FIRE HYDRANTS.
7. TREE TO BE CENTERED IN 3'X3' TREE WELL.

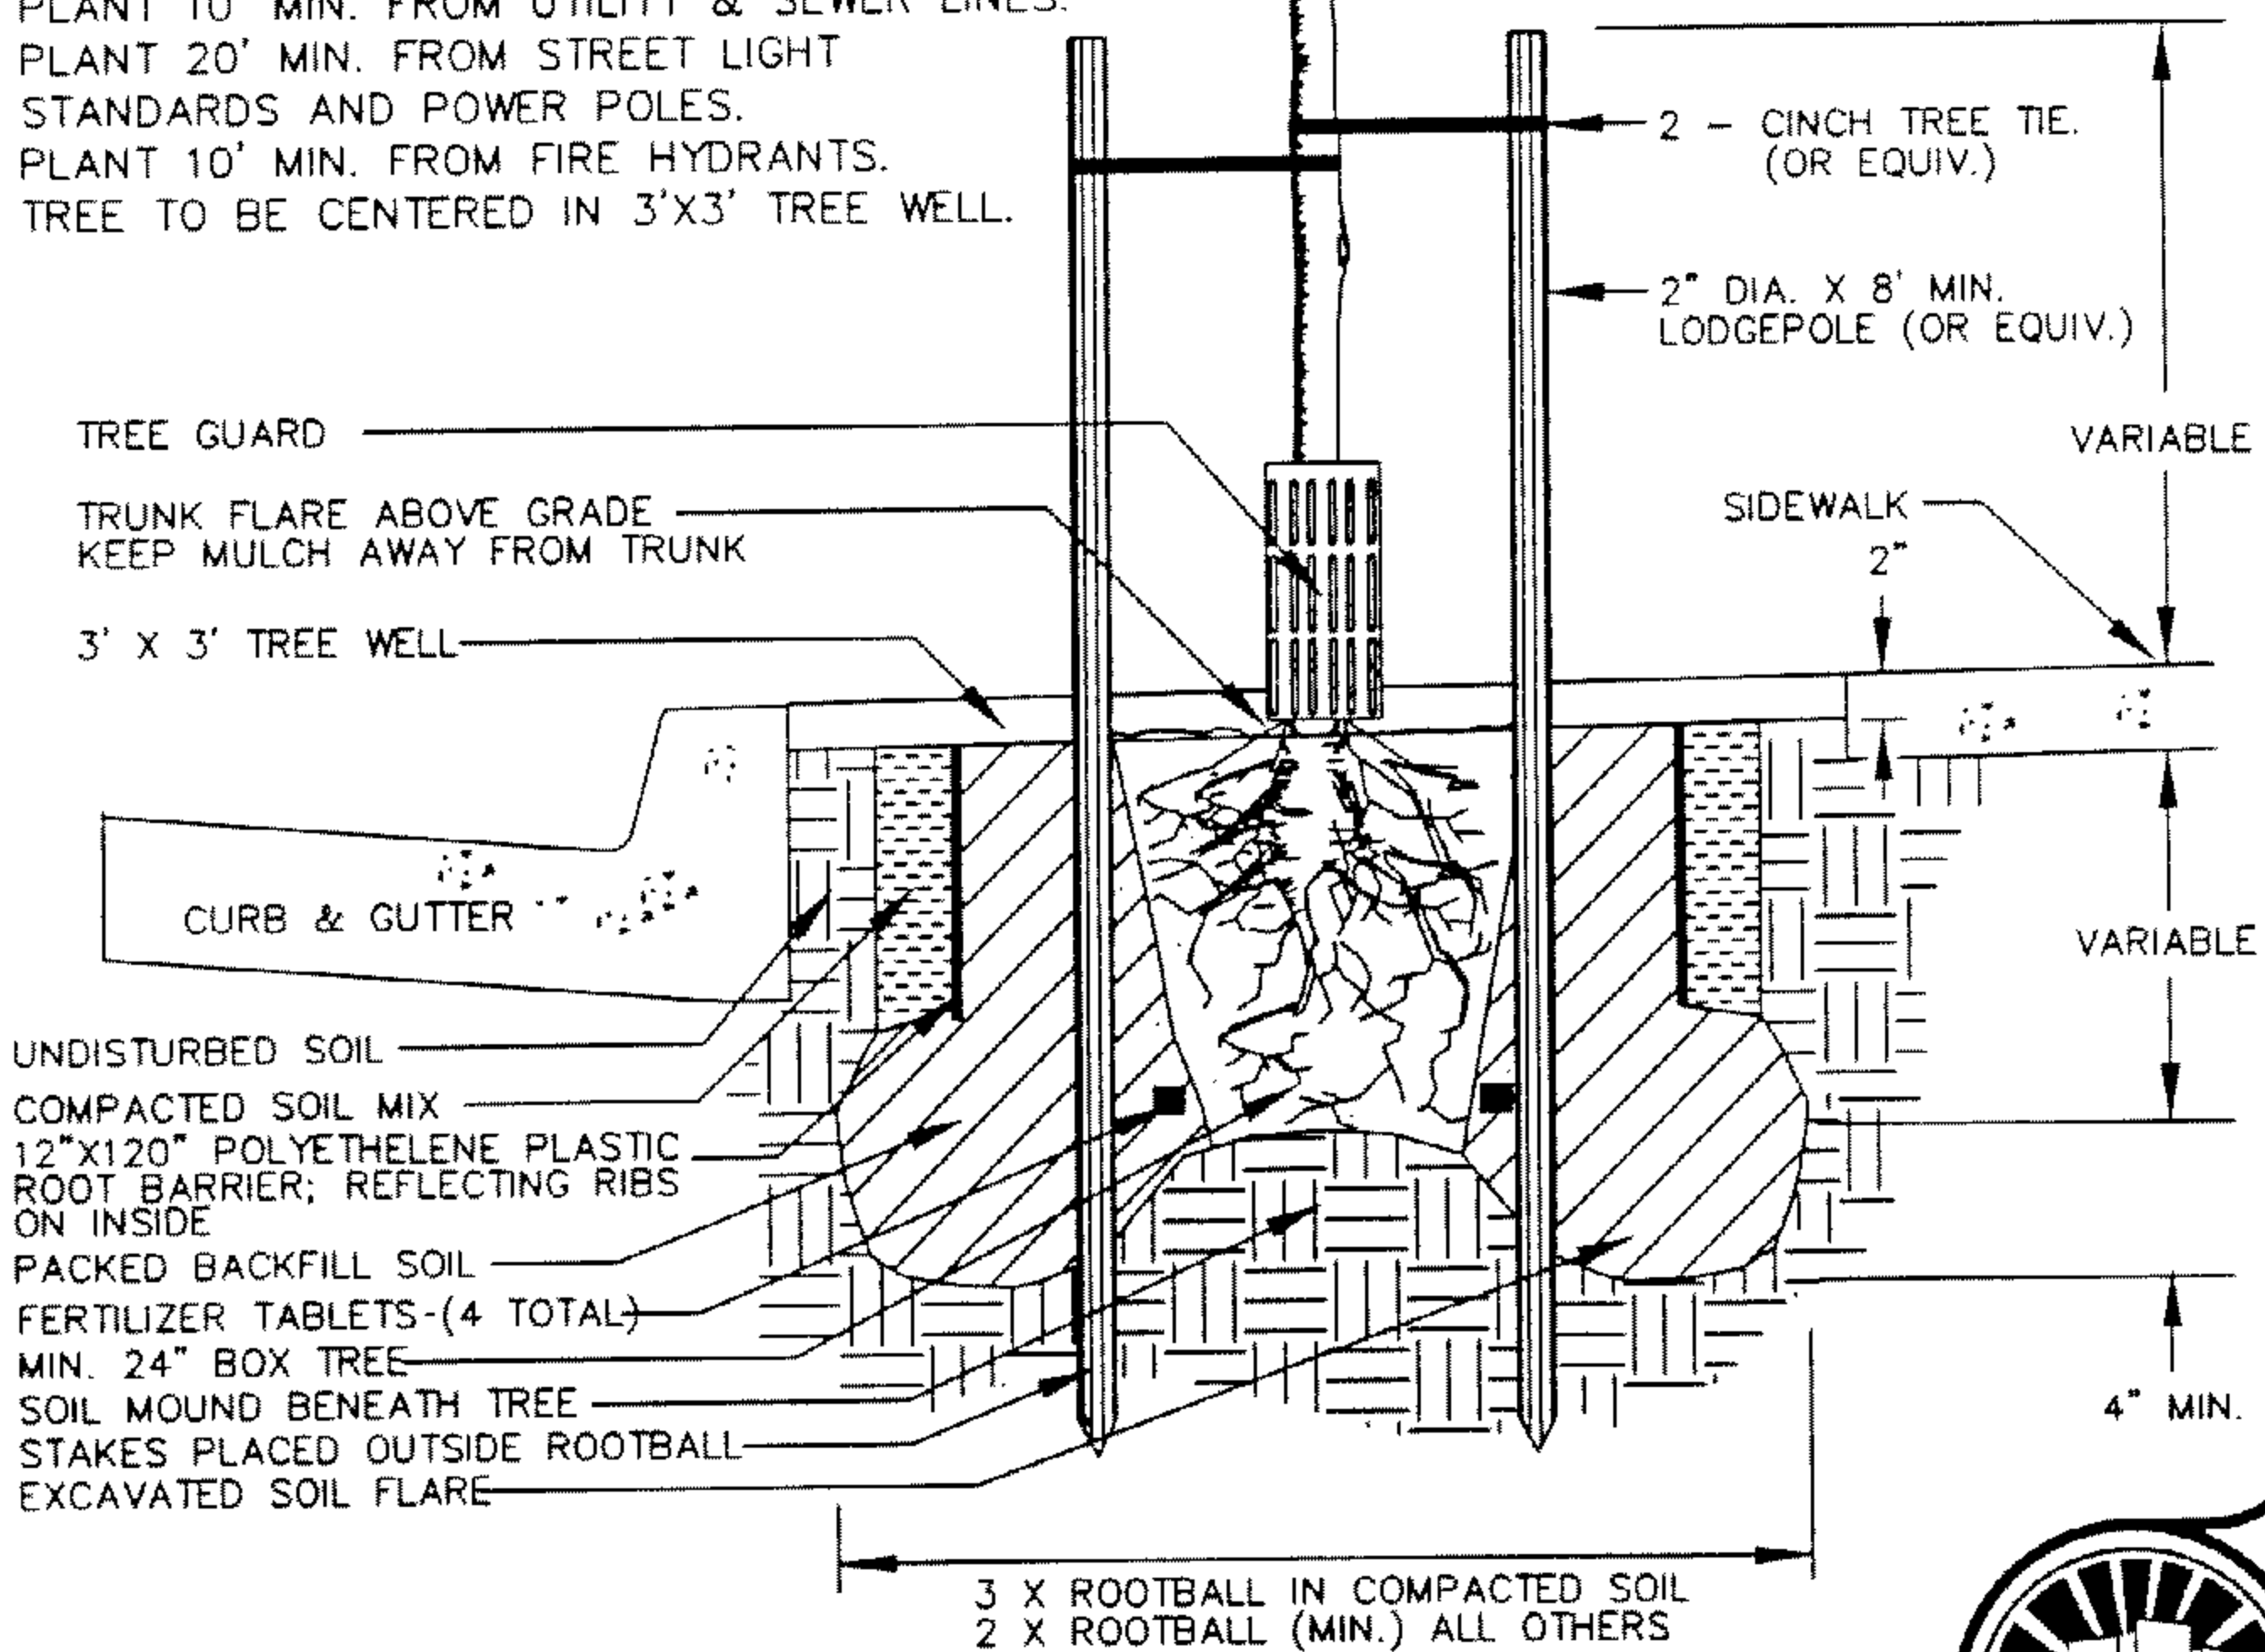

NOT TO SCALE

APPROVED: *George Alvar*  
 DATE: 3-13-98  
 CITY ENGINEER

◦ CITY OF SANTA ANA ◦  
 PUBLIC WORKS AGENCY



DATE	REVISION
12-28-89	CHANGE IN DIMENSIONS
4-14-95	CHANGE IN ROOT BARRIER AND TREE TIE
12-19-96	CHANGE IN DIMENSIONS
2-18-98	REVISION IN ROOT BARRIER AND DIMENSIONS

**STREET TREE  
 IN TREETWELL  
 PLANTING DETAIL**

STD. PLAN  
 NUMBER  
**1124**