

LEGEND:

— PROPOSED CIR IMPROVEMENTS


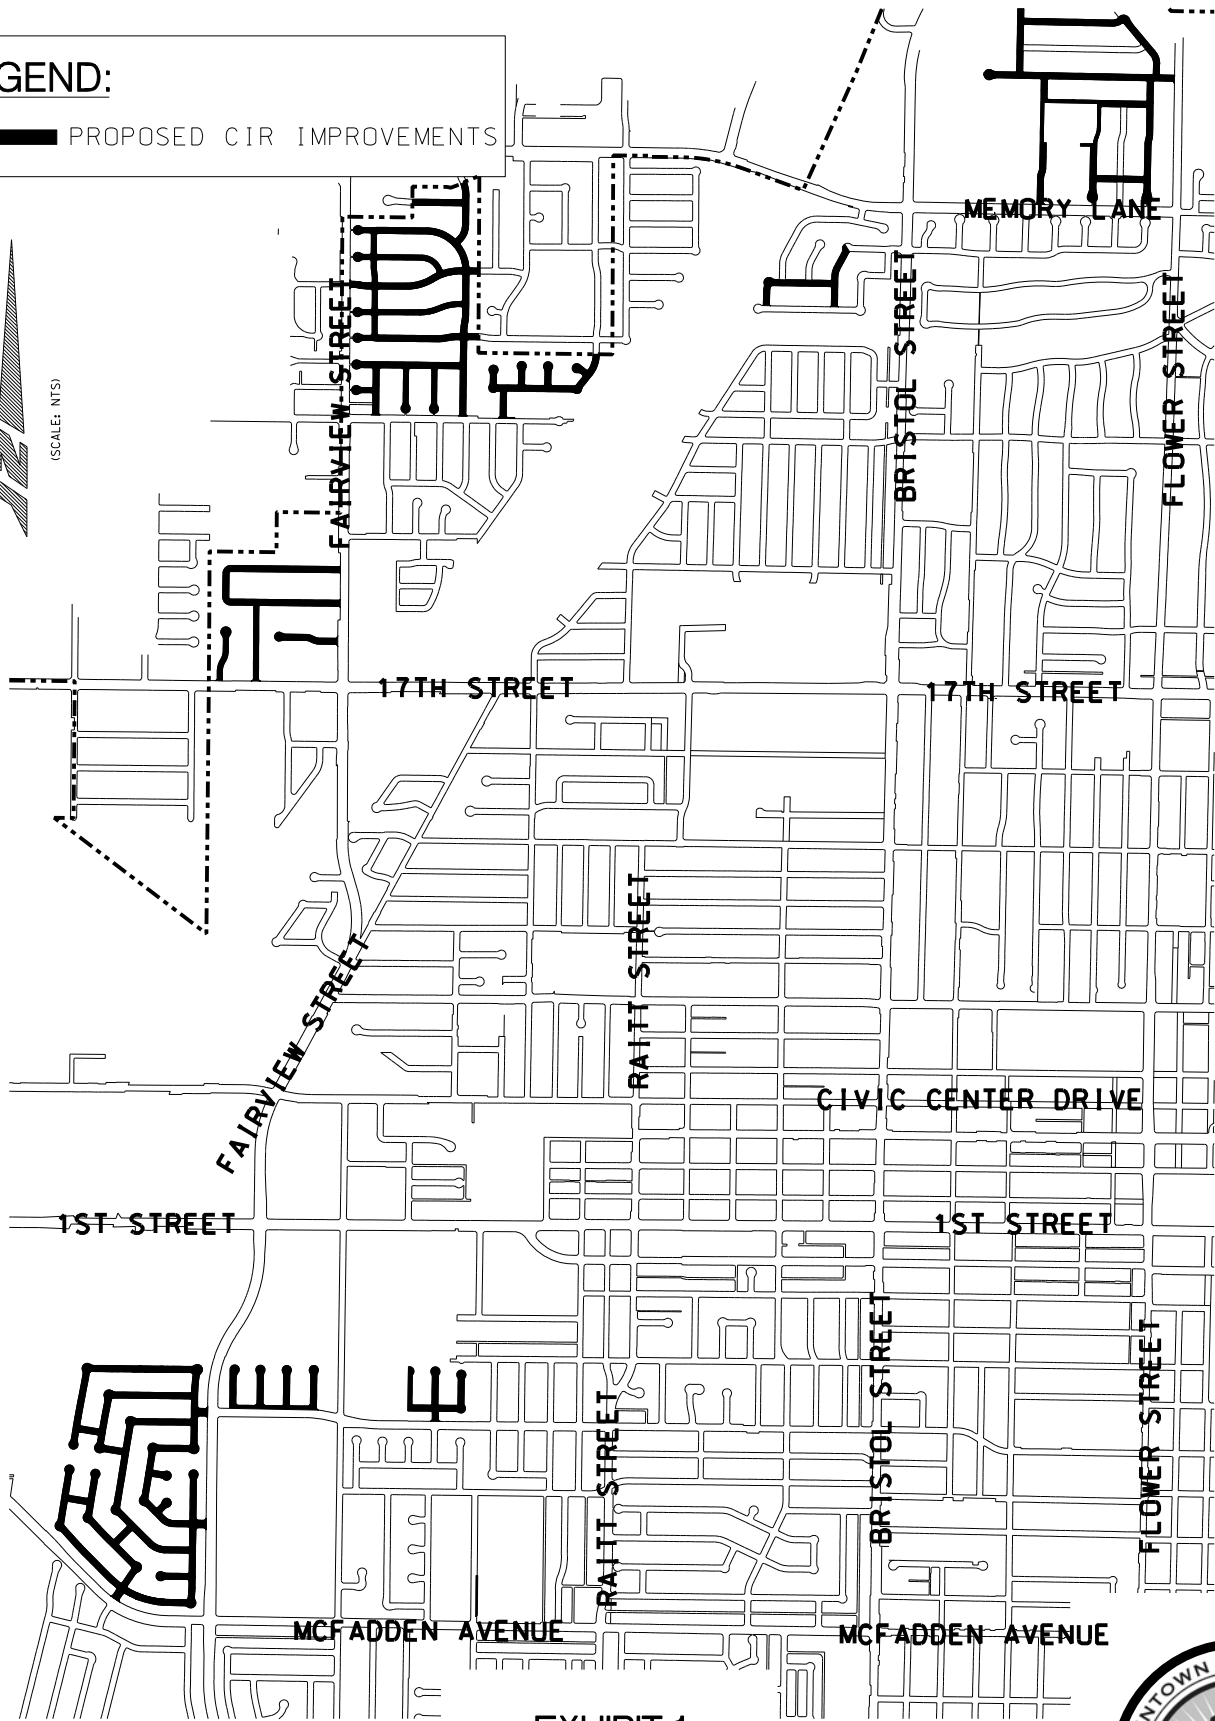


EXHIBIT 1

SANTA ANA

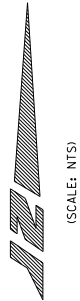

PUBLIC WORKS AGENCY

**RESIDENTIAL STREET REPAIR - PHASE VI
(PROJECT NO. 09-1754-C)**

