


WHEELCHAIR RAMP
PER STD. PLAN
NO. 1122A TYPICAL


25' RADIUS AT
INTERSECTION OF
TWO LOCAL STREETS

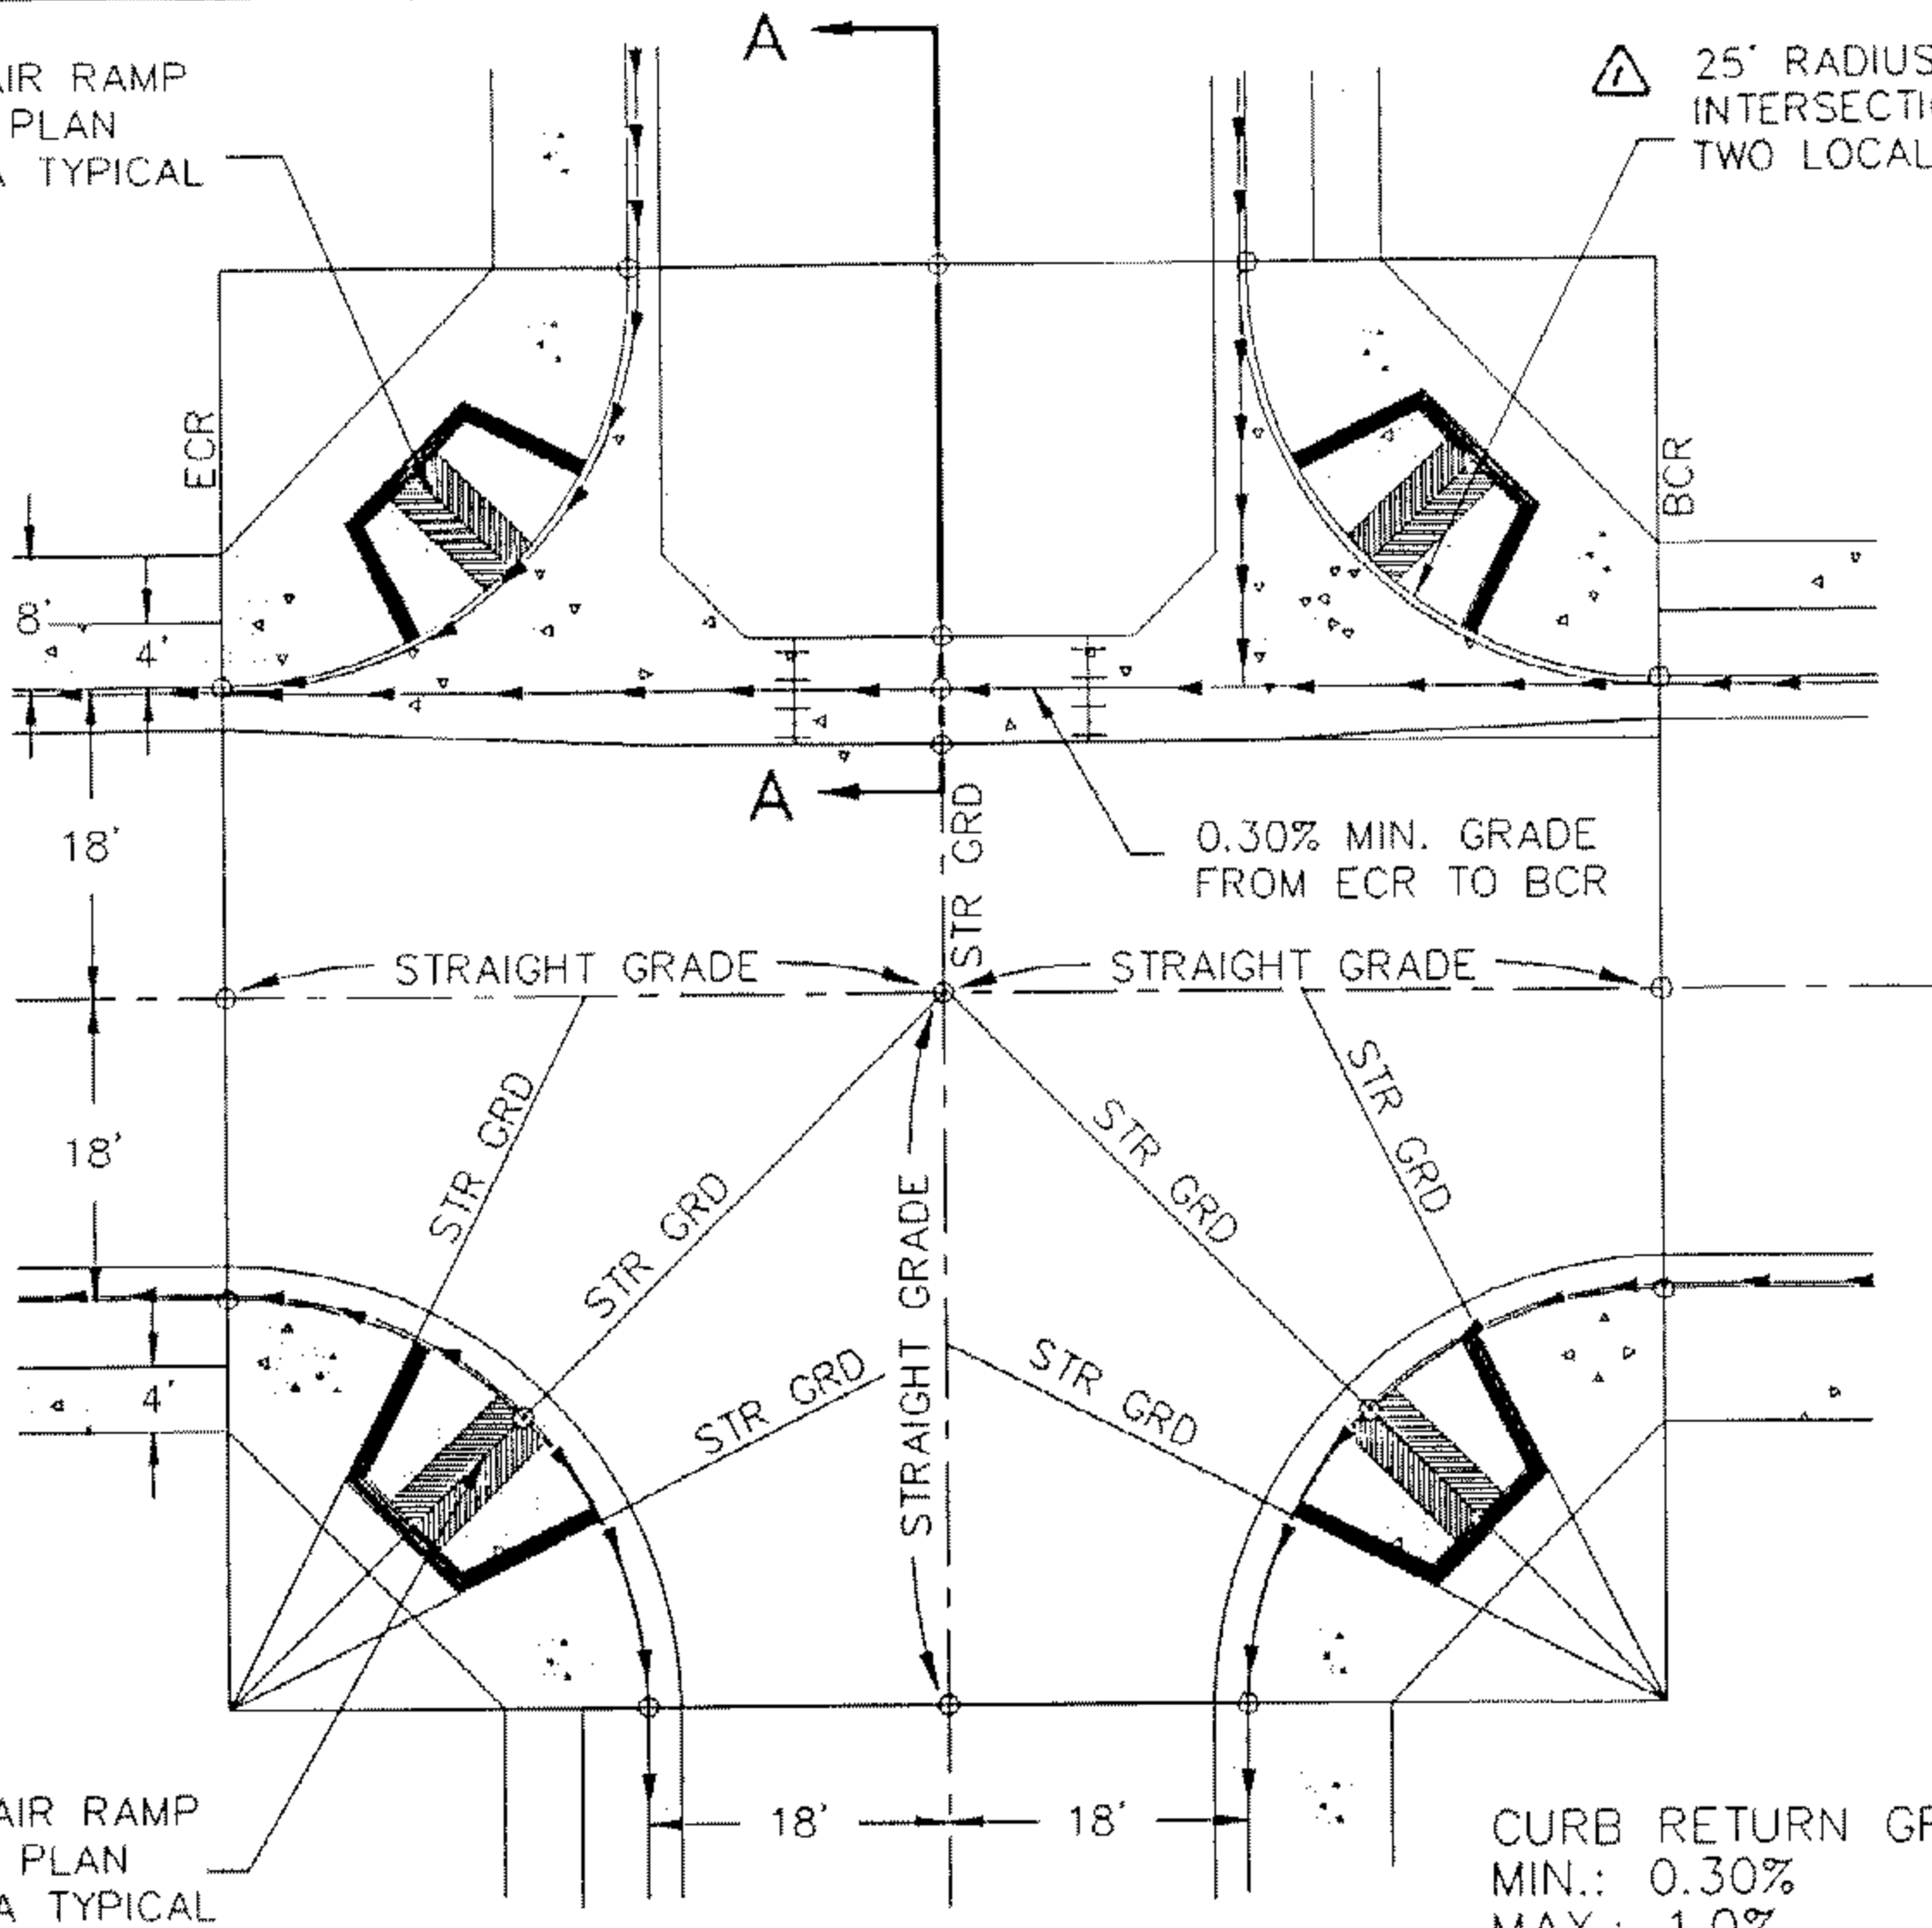

PLAN
N.T.S.

NOTES:

- 1 ○ - ELEVATION TO BE SHOWN.
- 2 EXPANSION JOINTS AT ALL E.C.R.'S AND B.C.R.'S.
- 3 ALL EXPANSION MATERIAL SHALL BE 1/4" THICK.
- 4 INTERSECTION DETAIL DRAWINGS SHALL BE AT A SCALE OF 20' OR 10' TO THE INCH.
- 5 SEE STD. PLAN NO. 1109 FOR CROSS GUTTER DETAIL.

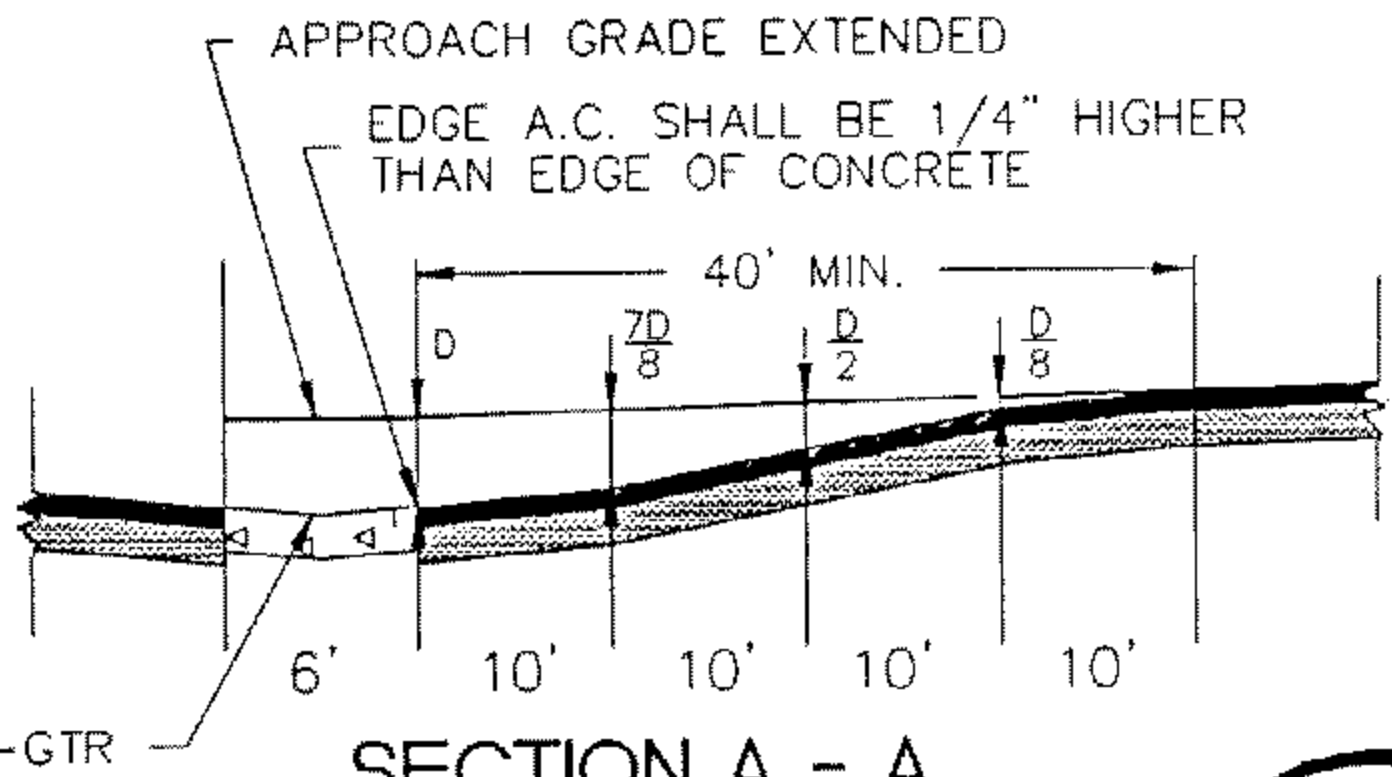

REPLACES STD. PLAN NUMBER 105.

APPROVED:

DATE: 7-23-90

George Alvarez
CITY ENGINEER

◊ CITY OF SANTA ANA ◊

PUBLIC WORKS AGENCY



DATE	REVISION
6/5/91 SA	△ REVISE NOTE ON RADIUS

**INTERSECTION DETAIL
FOR TWO LOCAL STREETS**

STD. PLAN
NUMBER
1105